
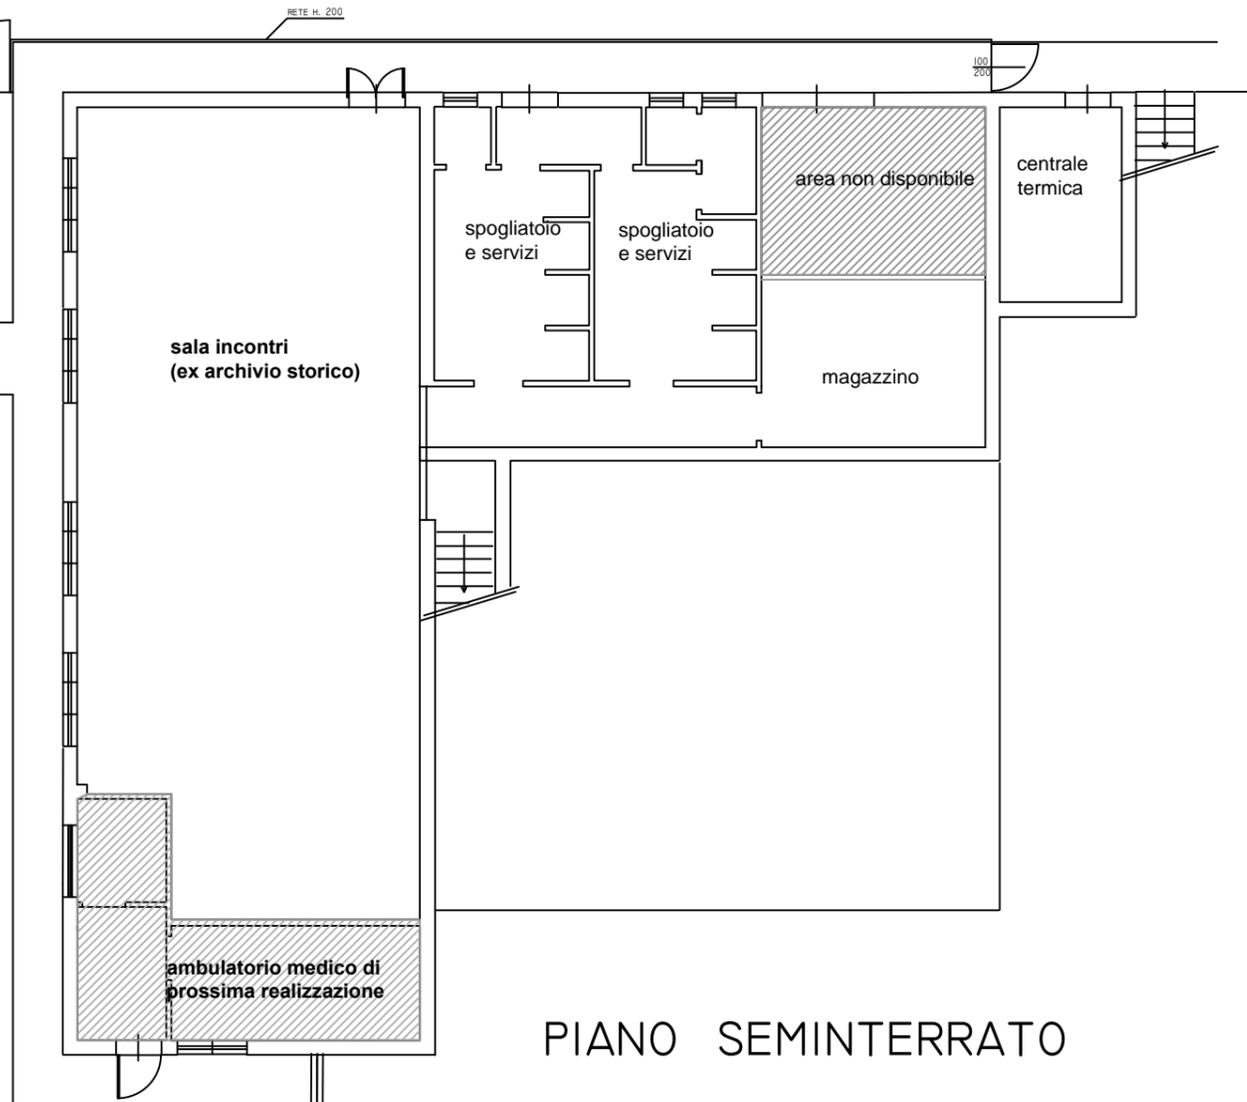


CAMPO CALCIO A 5 25,00X15,00

CAMPO BASKET 28,00X15,00

CAMPO PALLAVOLO 18,00X9,00

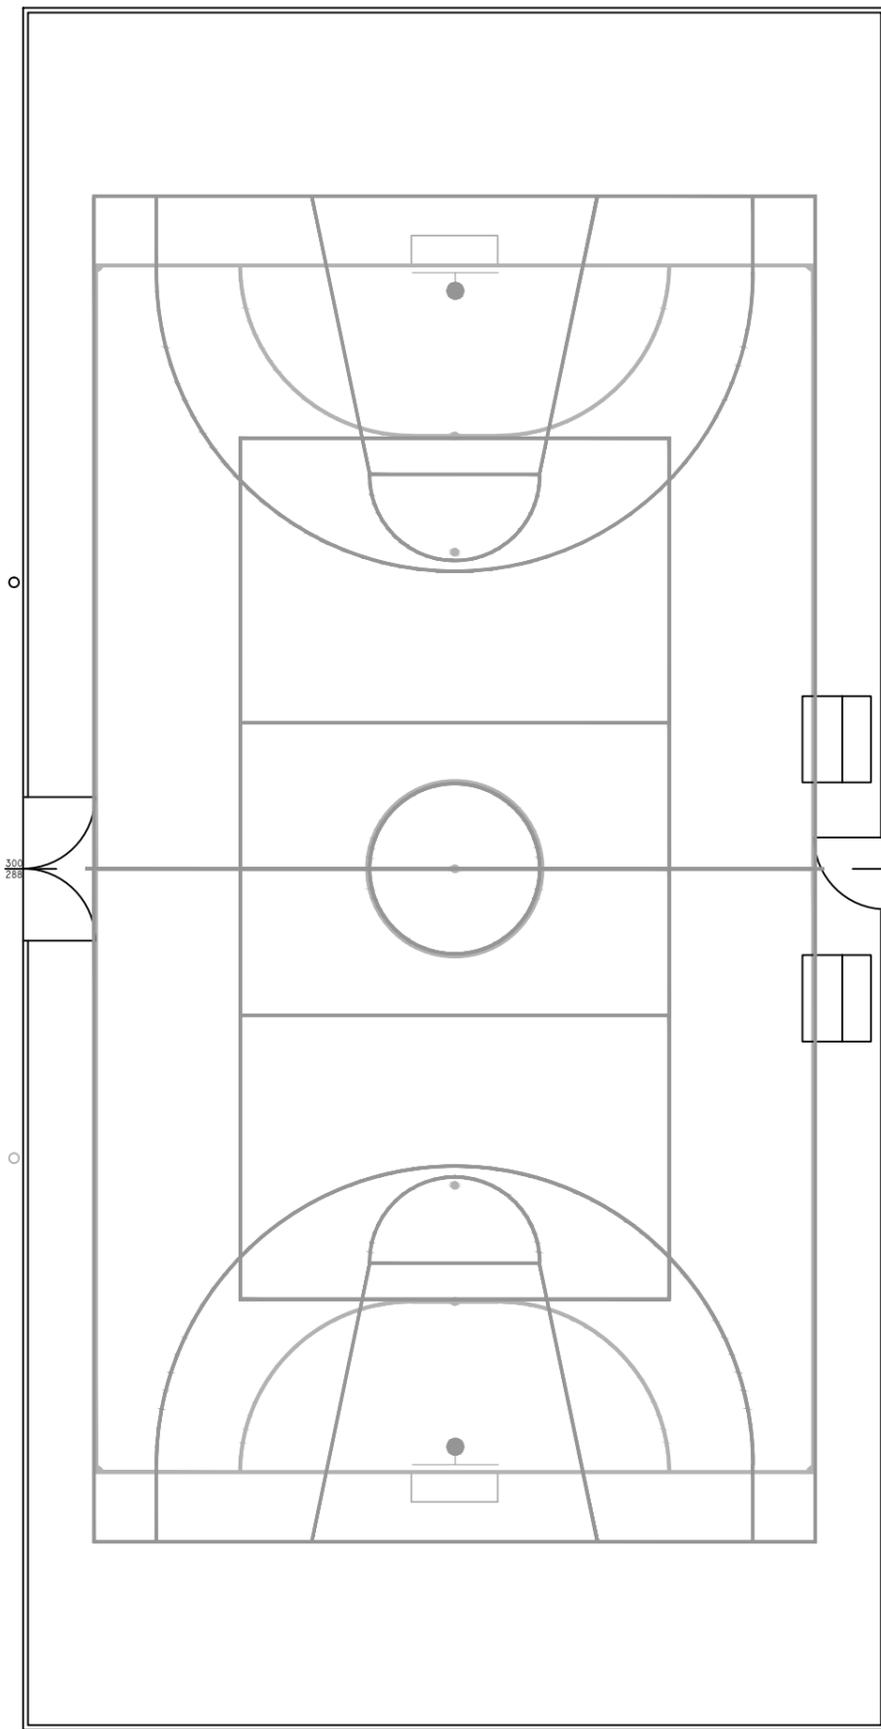

PIANO SEMINTERRATO

VIA SALVADOR ALLENDE